
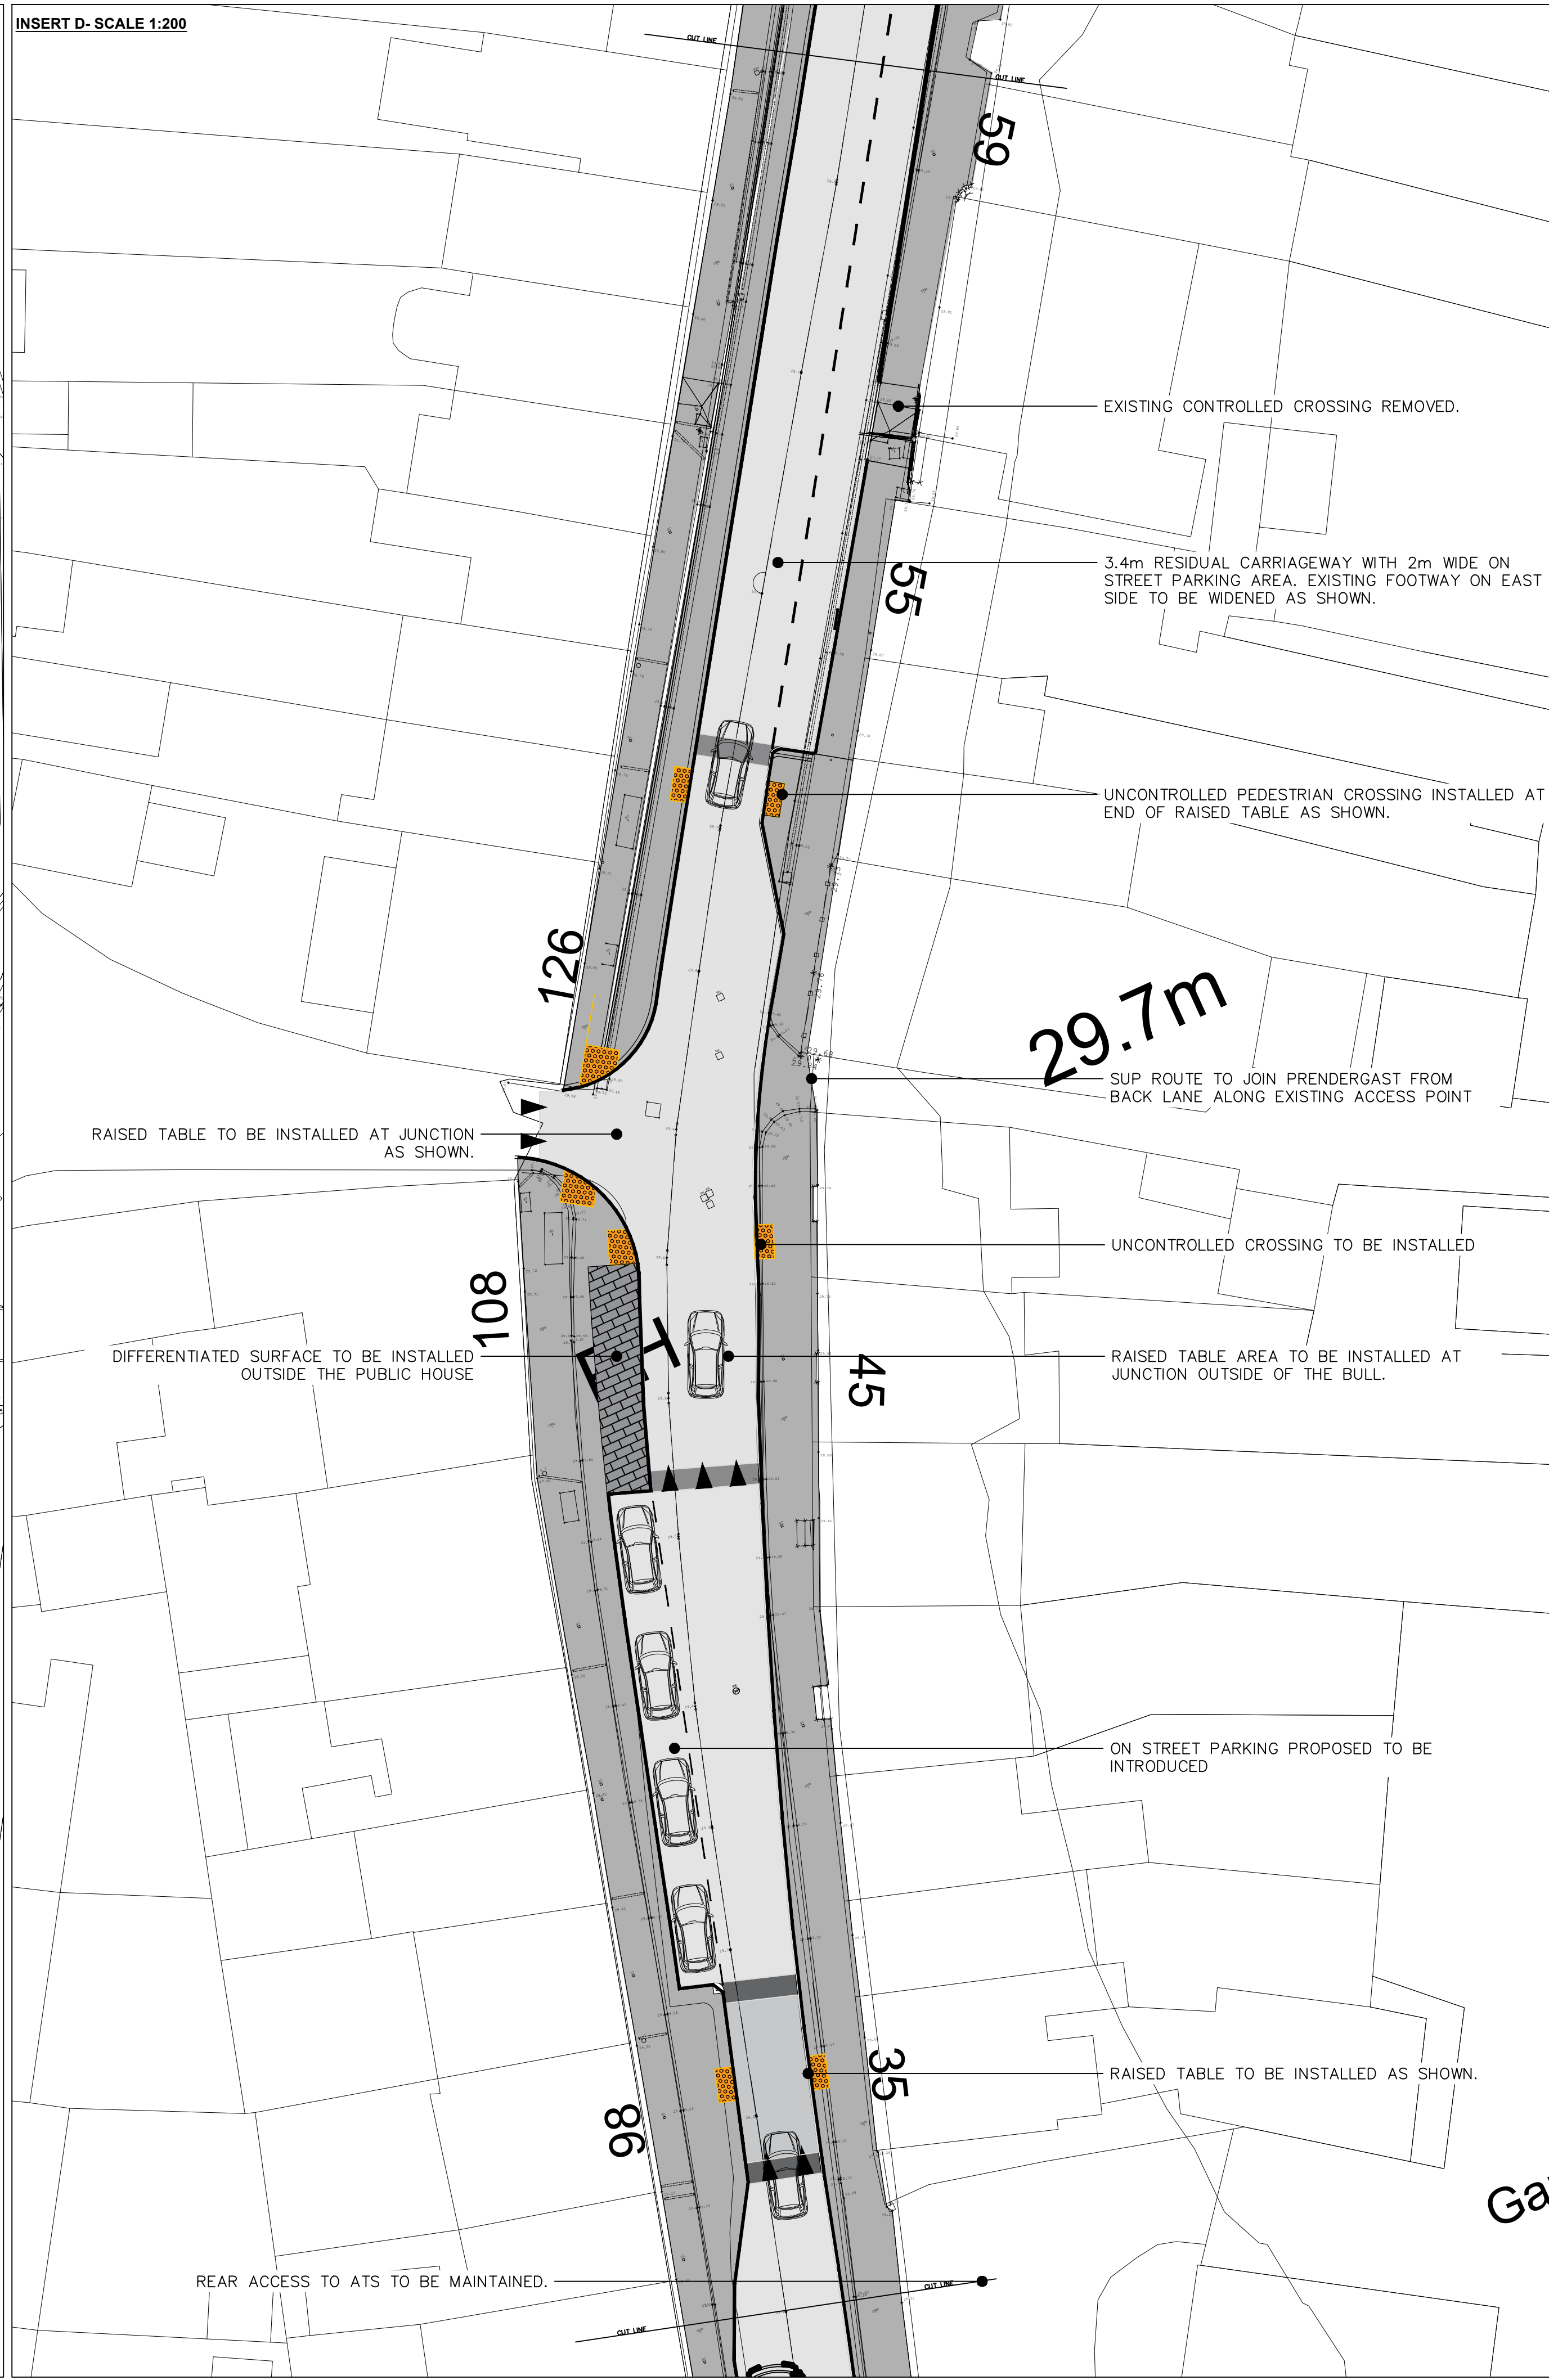


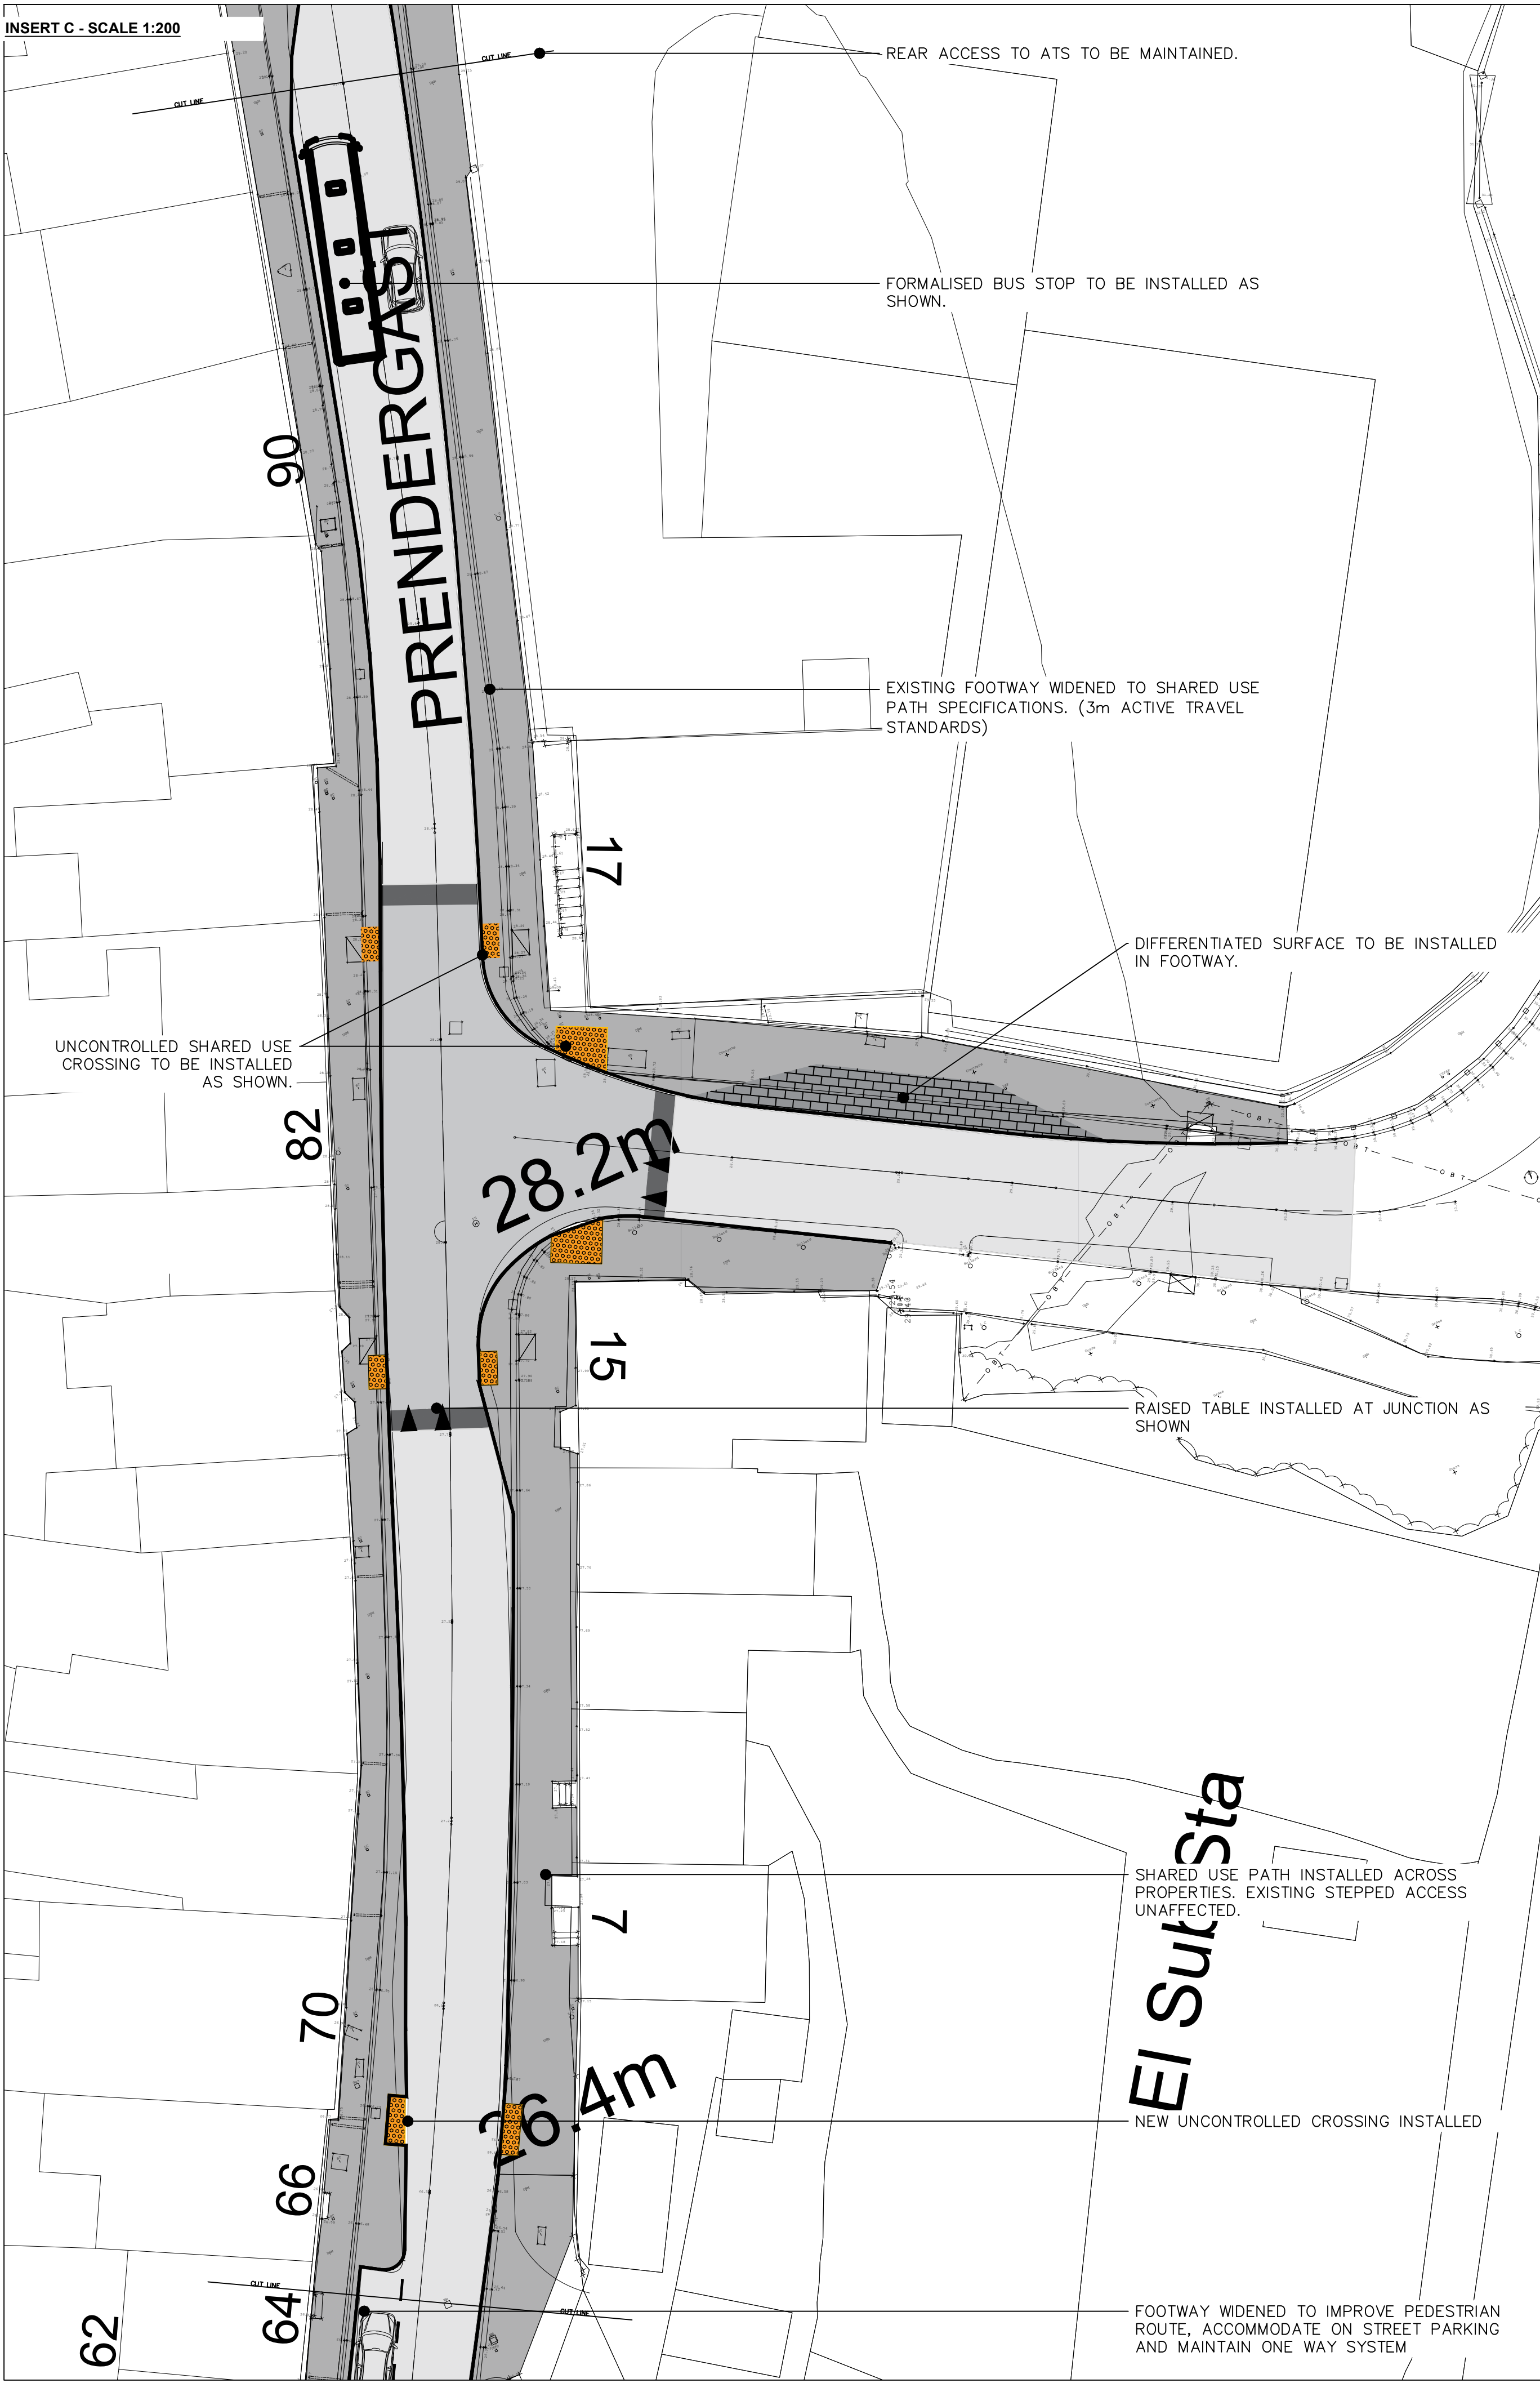

LOCATION PLAN - SCALE 1:10,000

EXTRACT FROM ORDNANCE SURVEY SN1114

PEMBROKESHIRE COUNTY COUNCIL
CYNGOR SIR PENFRO

Cyngor Sir Penfro, Nuaidd y Sir, HWLFFORDD, Sir Benfro, SA61 1TP
Ffôn: 01437 764551
www.pembrokeshire.gov.uk

Pembrookeshire County Council, County Hall, HAVERFORDWEST, Pembrokeshire, SA61 1TP
Tel: 01437 764551

PROJECT TITLE
PRENDERGAST DEVELOPMENT
ONE WAY SYSTEM & SUP FACILITY

DRAWING TITLE
PUBLIC CONSULTATION
INSERT C & D

SCALE
AS SHOWN

PROJECT PHASE
F

DRAWING No.
CA1870 F103

8/24
AP

8/24
AP