

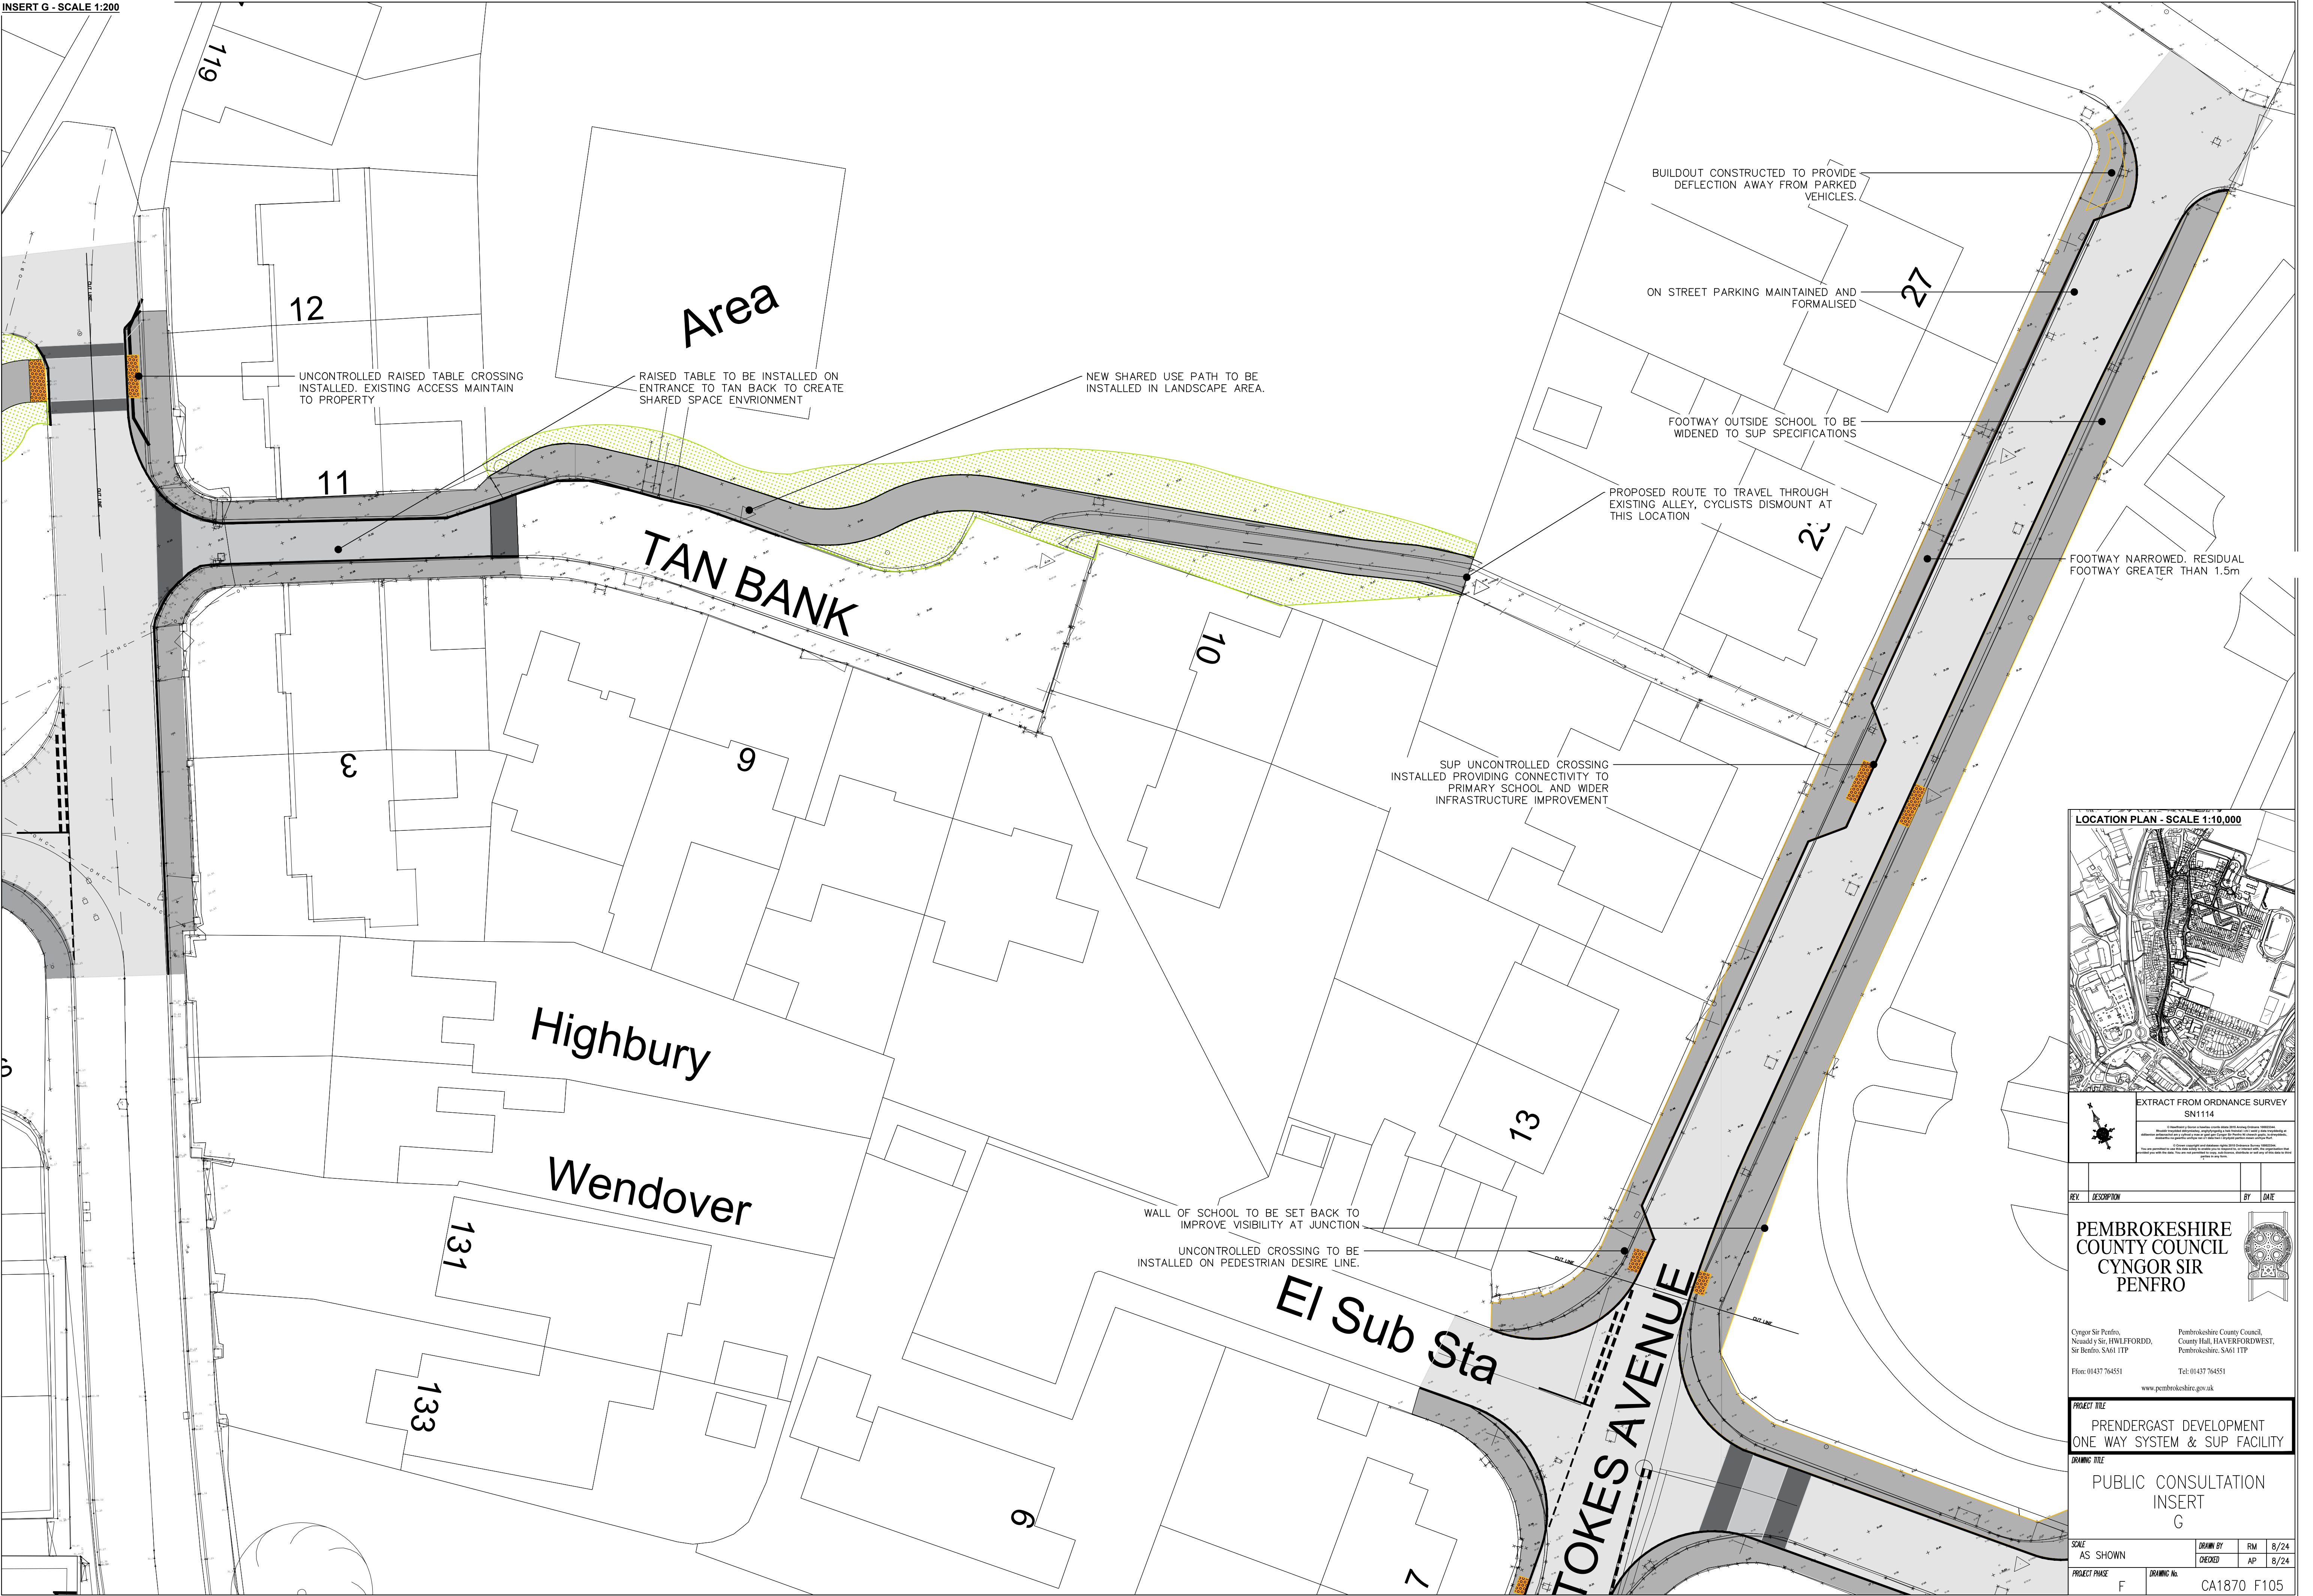


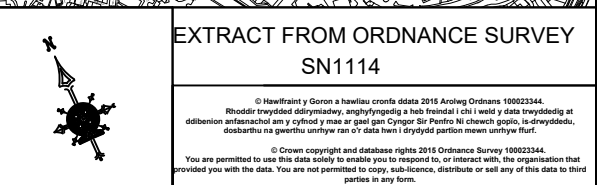

LOCATION PLAN - SCALE 1:10,000

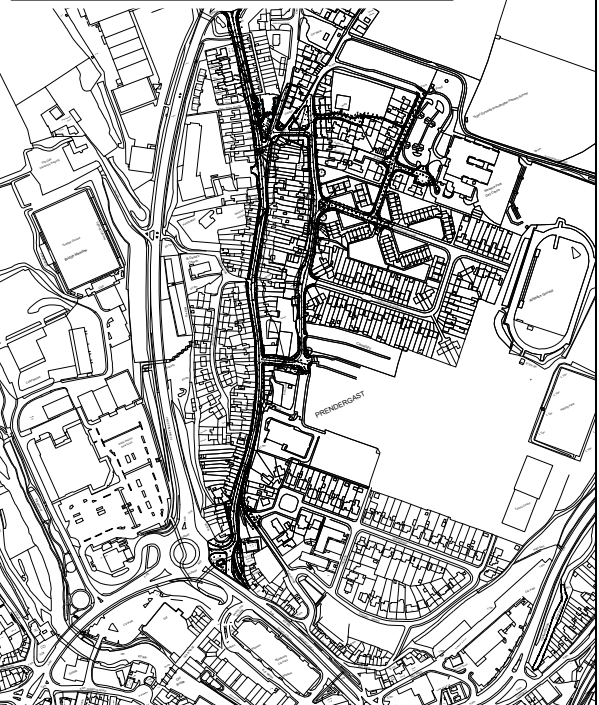

REV.	DESCRIPTION	BY	DATE

PEMBROKESHIRE COUNTY COUNCIL
CYNGOR SIR PENFRO

Cyngor Sir Penfro,
Neuadd y Sir, HWLFFORDD,
Sir Penfro, SA61 1TP
Ffôn: 01437 764551
Ffôn: 01437 764551
www.pembrokeshire.gov.uk

PROJECT TITLE
PRENDERGAST DEVELOPMENT
ONE WAY SYSTEM & SUP FACILITY

DRAWING TITLE
PUBLIC CONSULTATION
INSERT
G

SCALE AS SHOWN	DRAWN BY RM	8/24
PROJECT PHASE F	CHECKED AP	8/24
DRAWING No.		CA1870 F105